

**LEVEL TWO FLOOR PLAN**

SCALE: 1/4" = 1'-0"




Maggie T. Fitzgerald, AIA  
 architect  
 P.O. Box 1328 Eagle, Colorado 81631  
 970-445-0486



**BROADWAY STATION**  
 115 SECOND STREET  
 EAGLE, COLORADO 81631  
 TOWN OF EAGLE

ISSUE	DATE	DESCRIPTION
DESIGN DEVELOPMENT SET	FEB. 14, 2020	
PROGRESS SET	FEB. 24, 2020	
PERMIT SET	MAY 1, 2020	
RESPONSE TO COMMENTS	JUNE 20, 2020	
REVIEW SET	SEPT. 23, 2020	
CONSTRUCTION SET	SEPT. 23, 2020	

**A2.3**  
 LEVEL 2  
 FLOOR PLAN

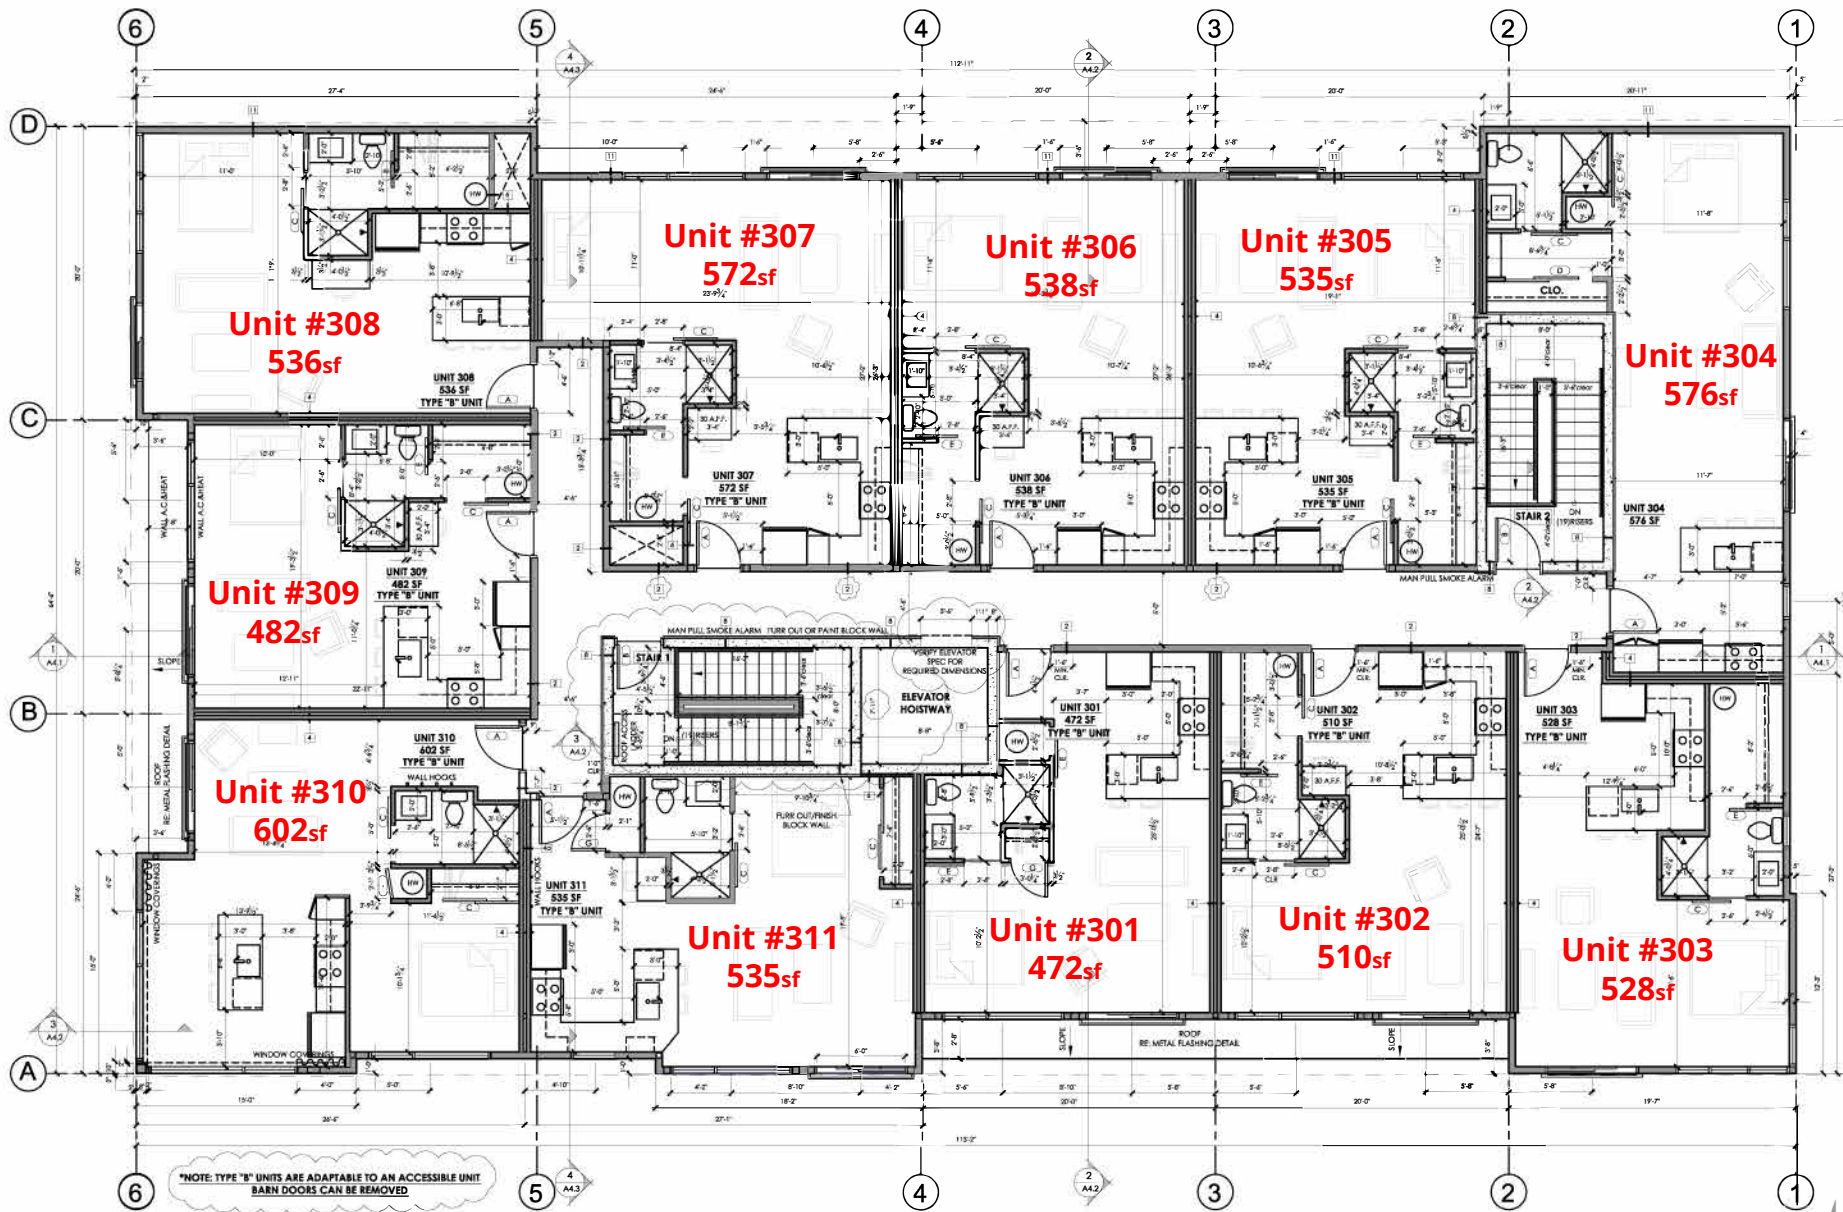

**LEVEL THREE FLOOR PLAN**

SCALE: 1/4" = 1'-0"

NORTH

Maggie T. Fitzgerald, AIA  
architect  
P.O. Box 1328 Eagle, Colorado 81631  
970.450.985



**BROADWAY STATION**  
115 SECOND STREET  
EAGLE, COLORADO 81631  
TOWN OF EAGLE

Issue:	date:
DESIGN DEVELOPMENT SET	FEB. 14, 2020
PROGRESS SET	FEB. 24, 2020
PERMIT SET	MAY 1, 2020
RESPONSE TO COMMENTS	JUNE 20, 2020
REVIEW SET	SEPT. 23, 2020
CONSTRUCTION SET	SEPT. 23, 2020

**A2.4**  
LEVEL 3  
FLOOR PLAN